


Client: Congleton Harriers	Project Type: Road Closures	Congleton 1/2 Marathon A34 narrow verge
-------------------------------	--------------------------------	--------------------------------------------

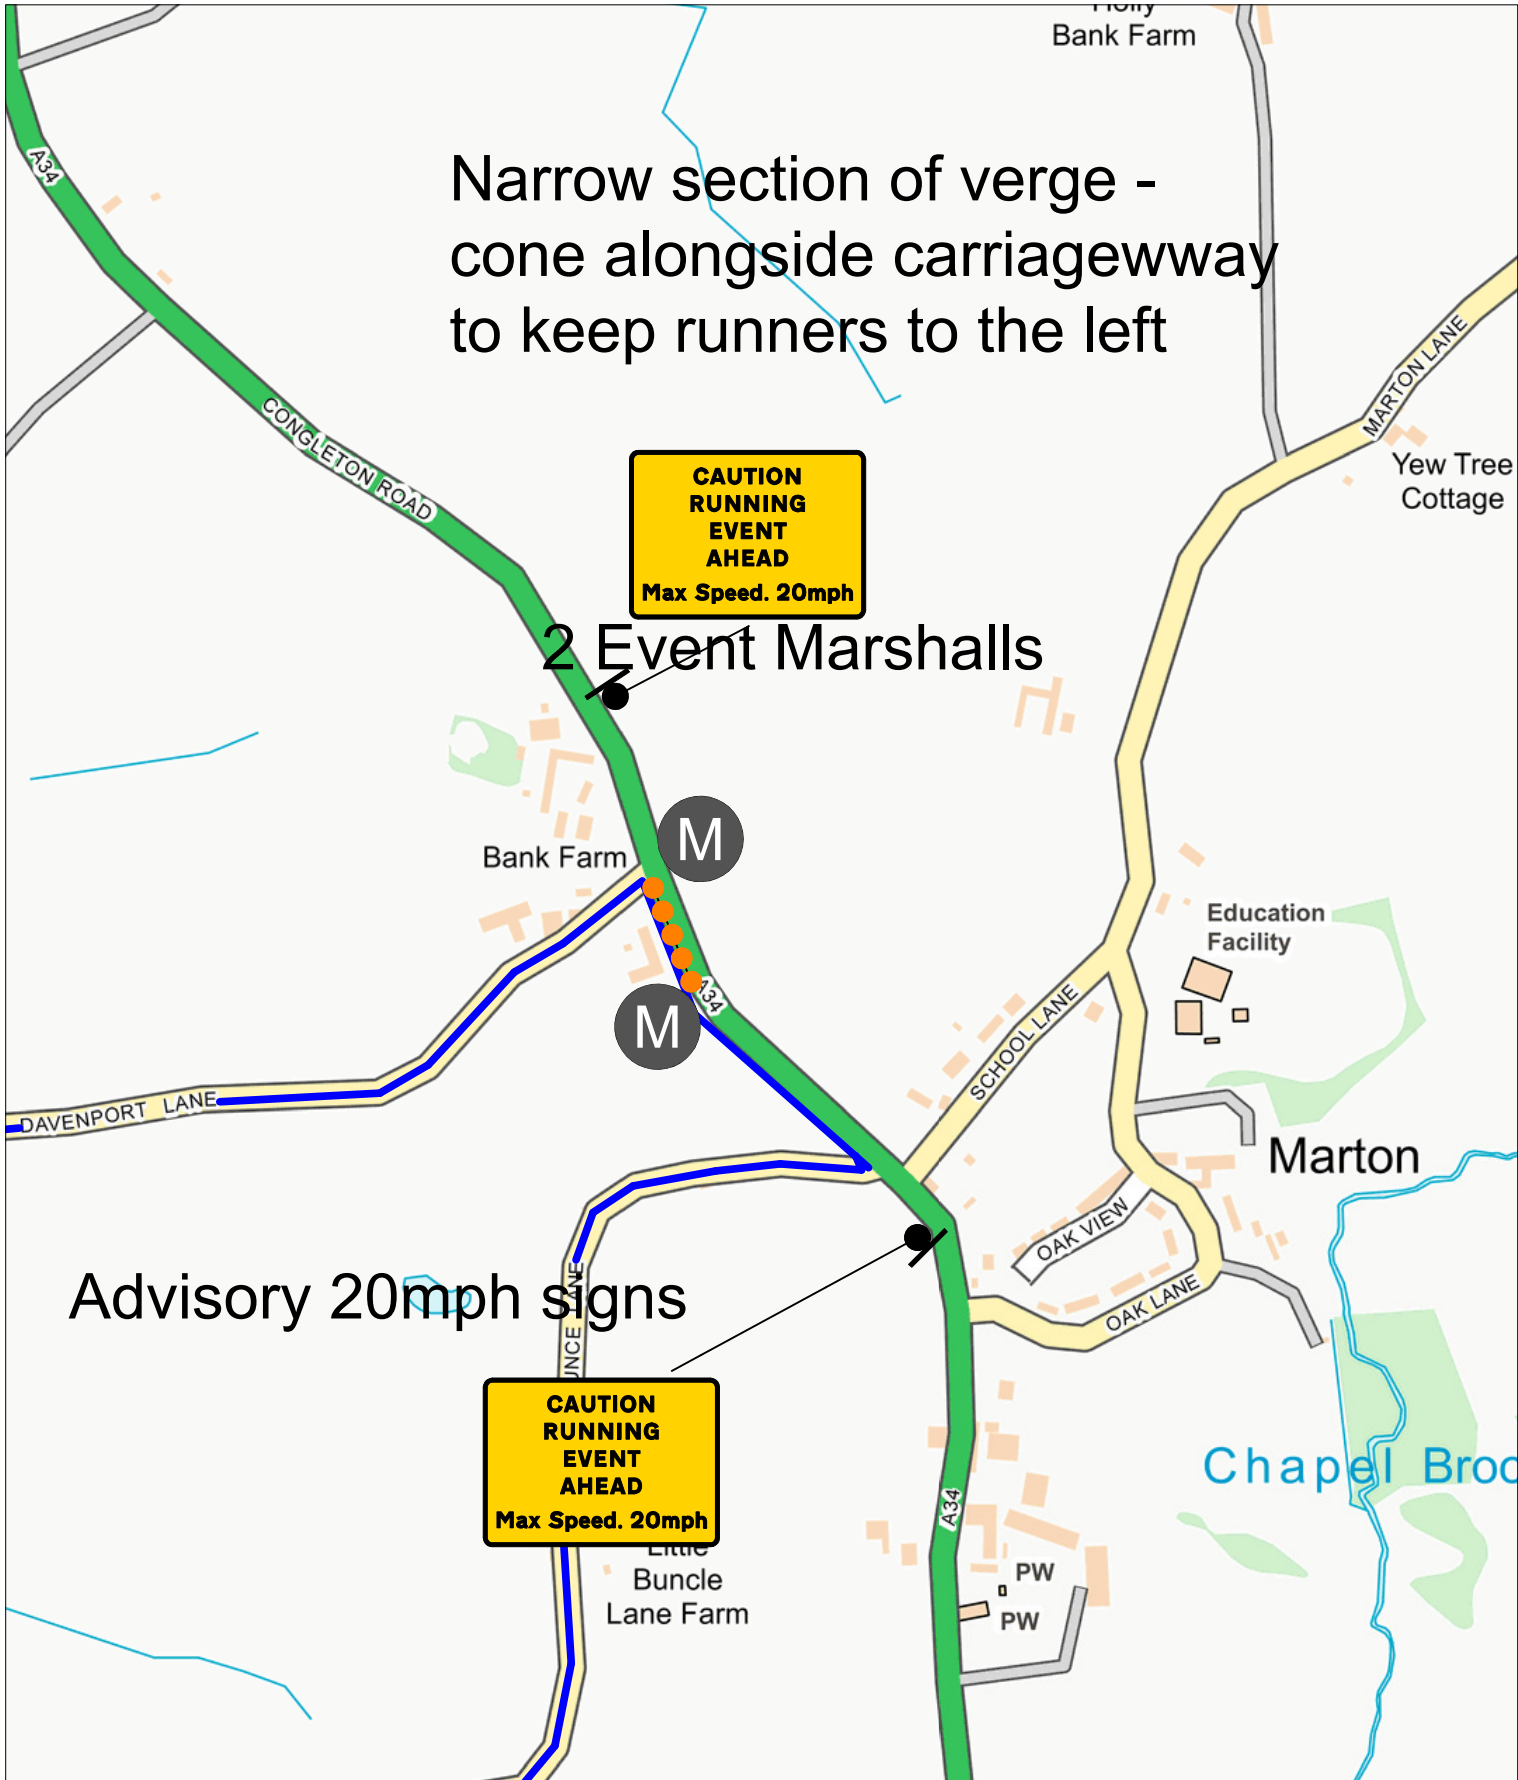

 JTMSIGNS TRAFFIC MANAGEMENT & EVENT SIGNAGE	JT & M Signs Ltd Unit 20a HTM Business Park Rhuddlan Denbighshire LL18 5UZ 01745 590056 info@jtmroadsigns.co.uk	Advanced Warning Signs date:	22/09/23	Drawn By:	SW	Checked By:	
		Erect / Start date:	01/10/23	Scale:	Original Drawing A3 NOT TO SCALE	Date:	25/06/23
		Start Time:	09:00	Drawing:	1 of 1	Issue:	
		Finish Date:	01/10/23	Drawing / Project No:			
		Finish Time:	13:00	JTJ01OCT02/4			
			<small>ON SITE SPECIFIC (JTMRA-002) for JTM Operations MUST BE COMPLETED PRIOR TO COMMENCEMENT OF ALL WORKS. NOT TO BE REPRODUCED WITHOUT THE PERMISSION OF JT & M SIGNS LTD.</small>				